

PROJECT DESCRIPTION

THIS PROJECT INVOLVES THE MODIFICATION OF EXISTING LOOP DETECTION TO PROVIDE VIDEO DETECTION AT US 40 AT EASTERN BOULEVARD. THIS PROJECT IS LOCATED IN WASHINGTON COUNTY, MARYLAND.
U.S. 40 IS ASSUMED TO RUN IN AN EAST-WEST DIRECTION.

INTERSECTION OPERATION

THE INTERSECTION OPERATION WILL REMAIN THE SAME.

CONTROLLER REQUIREMENTS

US 40 AND EASTERN BOULEVARD

THE EXISTING BASE MOUNTED CABINET AND CONTROLLER WILL BE USED.

MAINTENANCE OF TRAFFIC

THE FOLLOWING TRAFFIC CONTROL STANDARDS SHALL BE REFERENCED FOR THE PROJECT.
ADDITIONAL TRAFFIC CONTROL STANDARDS MAY BE USED AS DIRECTED BY THE ENGINEER.

STANDARD NO. MD-104.04-01 (SHOULDER WORK) STANDARD NO. MD-104.04-13 (LEFT TURN BAY CLOSURE)
STANDARD NO. MD-104.04-03 (LEFT LANE CLOSURE) STANDARD NO. MD-104.04-15 (INTERSECTION LEFT LANE, TURN BAY)
STANDARD NO. MD-104.04-05 (RIGHT LANE CLOSURE)
STANDARD NO. MD-104.04-07 (CENTER LANE CLOSURE)

PROJECT CONTACTS

THE CONTACT PERSONS FOR SHA ARE AS FOLLOWS:

MR. GEORGE SMALL
ASSISTANT DISTRICT ENGINEER - TRAFFIC
PHONE: (301) 729-8444

MR. GARY SHANK
ASSISTANT DISTRICT ENGINEER - MAINTENANCE
PHONE: (301) 729-8457

MR. DAVID R. FELKER
DISTRICT UTILITY ENGINEER
PHONE: (301) 729-8439

MR. ROBERT SYNDER
ASSISTANT CHIEF, TRAFFIC OPERATIONS DIVISION
PHONE: (410) 787-7631

MR. RICHARD L. DAFF, SR.
CHIEF, TRAFFIC OPERATIONS DIVISION
PHONE: (410) 787-7630

EQUIPMENT LIST "A"

A. EQUIPMENT TO BE SUPPLIED BY THE SHA

ITEM NO.	QUANTITY	DESCRIPTION
9088	1 EACH	VIDEO DETECTION INTERFACE EQUIPMENT: 1-8 CAMERAS

EQUIPMENT LIST "B"


B. EQUIPMENT TO BE FURNISHED AND/OR INSTALLED BY THE CONTRACTOR

ITEM NO.	QUANTITY	DESCRIPTION
1001	1 EACH	MAINTENANCE OF TRAFFIC
8016	1 EACH	REMOVE AND DISPOSE OF EQUIPMENT (PER ASSIGNMENT)
8047	3 EACH	VIDEO DETECTION CAMERA & CABLE UP TO 500 FT

EQUIPMENT LIST "C"

C. EQUIPMENT TO BE REMOVED AND RETURNED TO SHA

ALL REMOVED SIGNAL MATERIALS SHALL BECOME PROPERTY OF THE CONTRACTOR

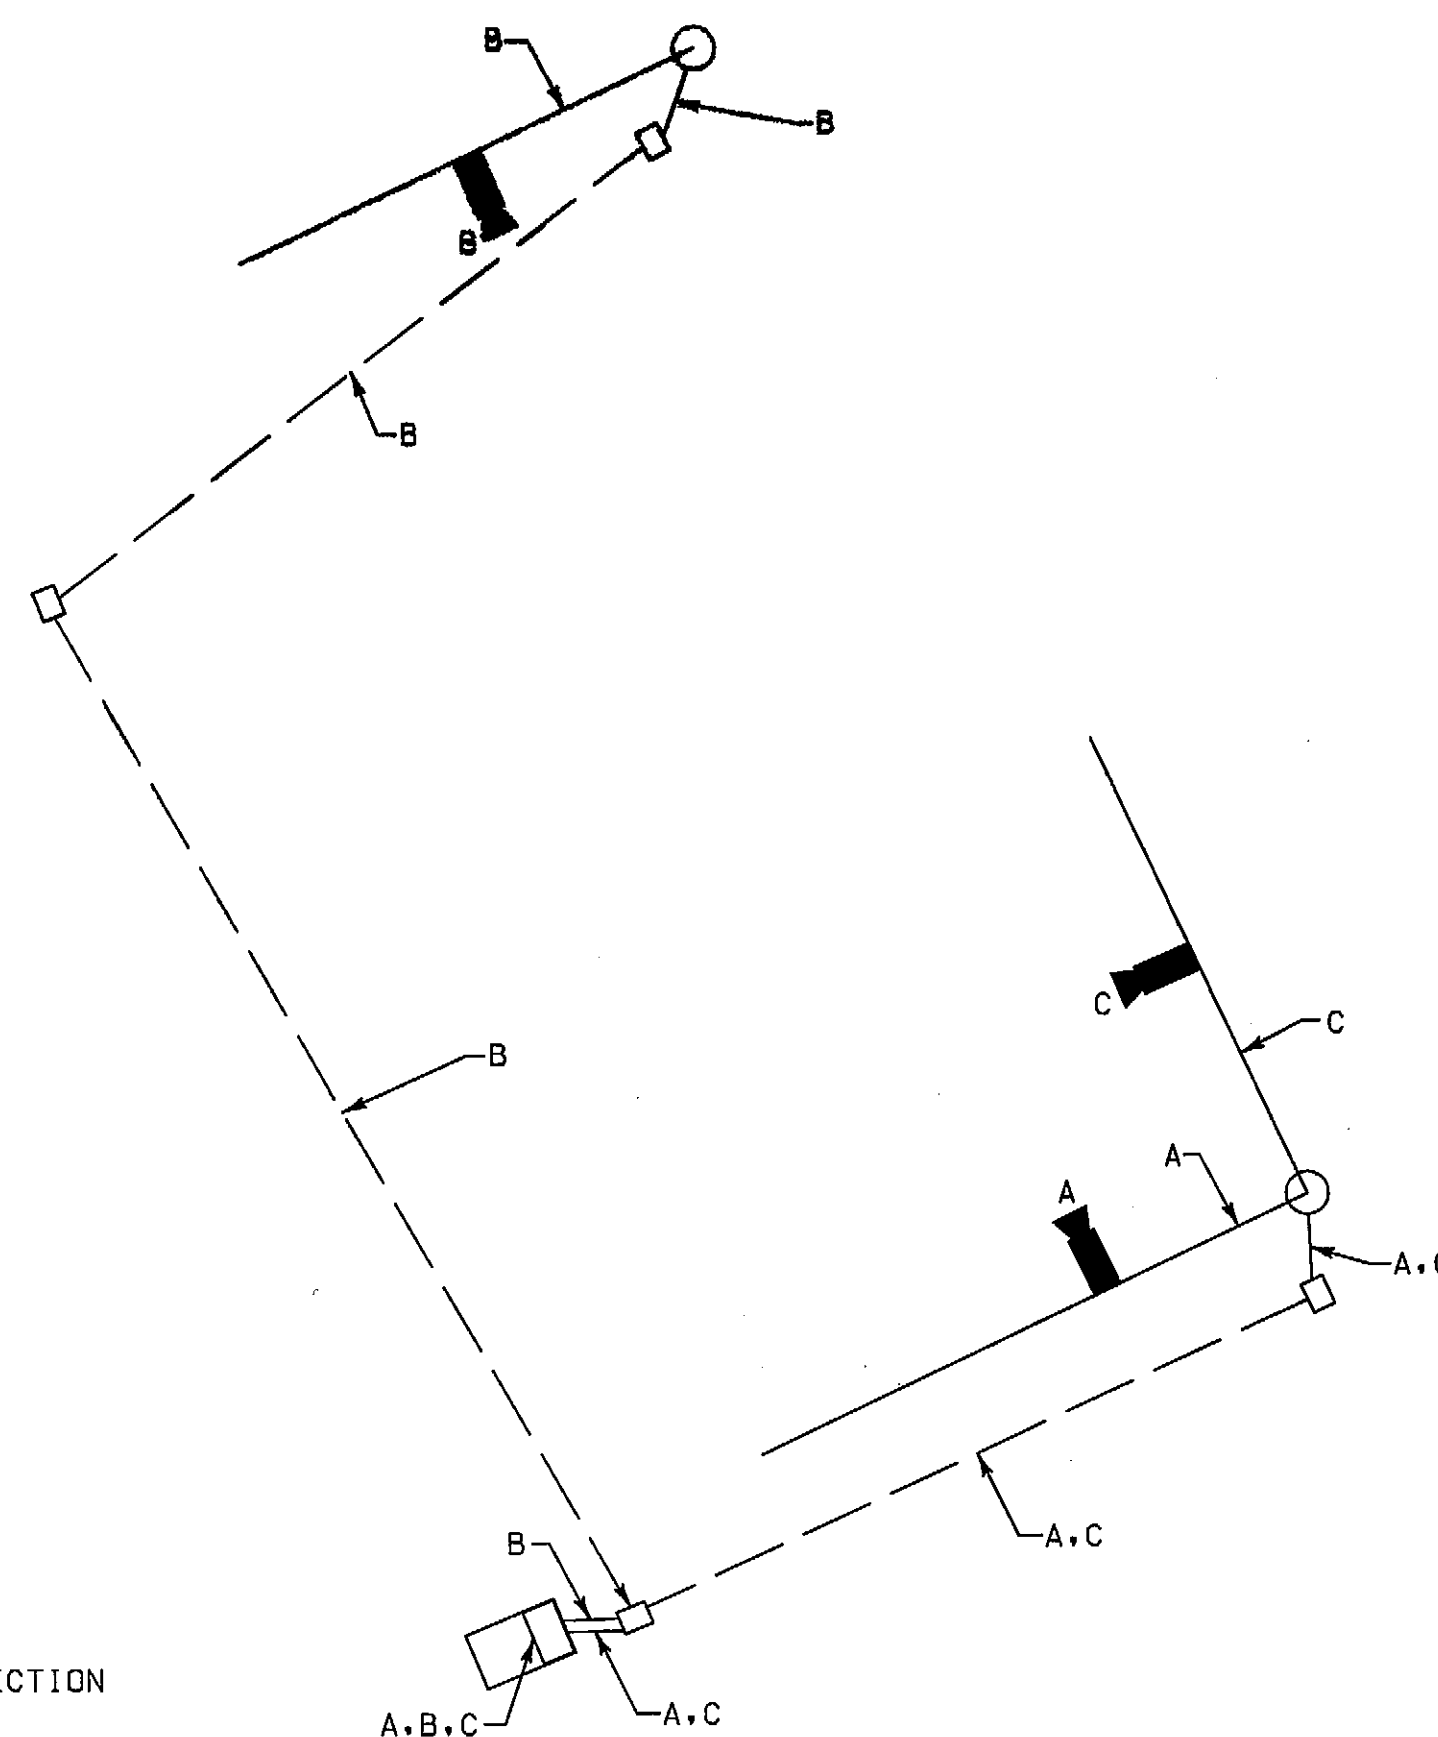

TOD NO: XX449-55
SHA NO: WA359A52/B52
US 40 @ Eastern Boulevard



STATE OF MARYLAND
DEPARTMENT OF TRANSPORTATION
STATE HIGHWAY ADMINISTRATION
OFFICE OF TRAFFIC & SAFETY
TRAFFIC ENGINEERING DESIGN DIVISION

US 40 AT EASTERN BOULEVARD

GENERAL INFORMATION SHEET

SCALE NONE ADVERTISED DATE CONTRACT NO. XX4495185

DESIGNED BY J. RASMUSSEN COUNTY WASHINGTON
DRAWN BY J. RASMUSSEN LOGMILE 21004037.77
CHECKED BY J. RASMUSSEN TMS NO. K582
F.A.P. NO. NA TOD NO.

TS NO. 2438-F DRAWING TSP-2 OF 2 SHEET NO. 2 OF 2



WHITMAN, REQUARDT
& ASSOCIATES, LLP
801 South Caroline Street, Baltimore, Maryland 21231

PLOTTED: 10-22-2010
FILE: N:\1669-068\CADD\p5G-N002_K582.dgn